




KOPGEVEL (AS 1)

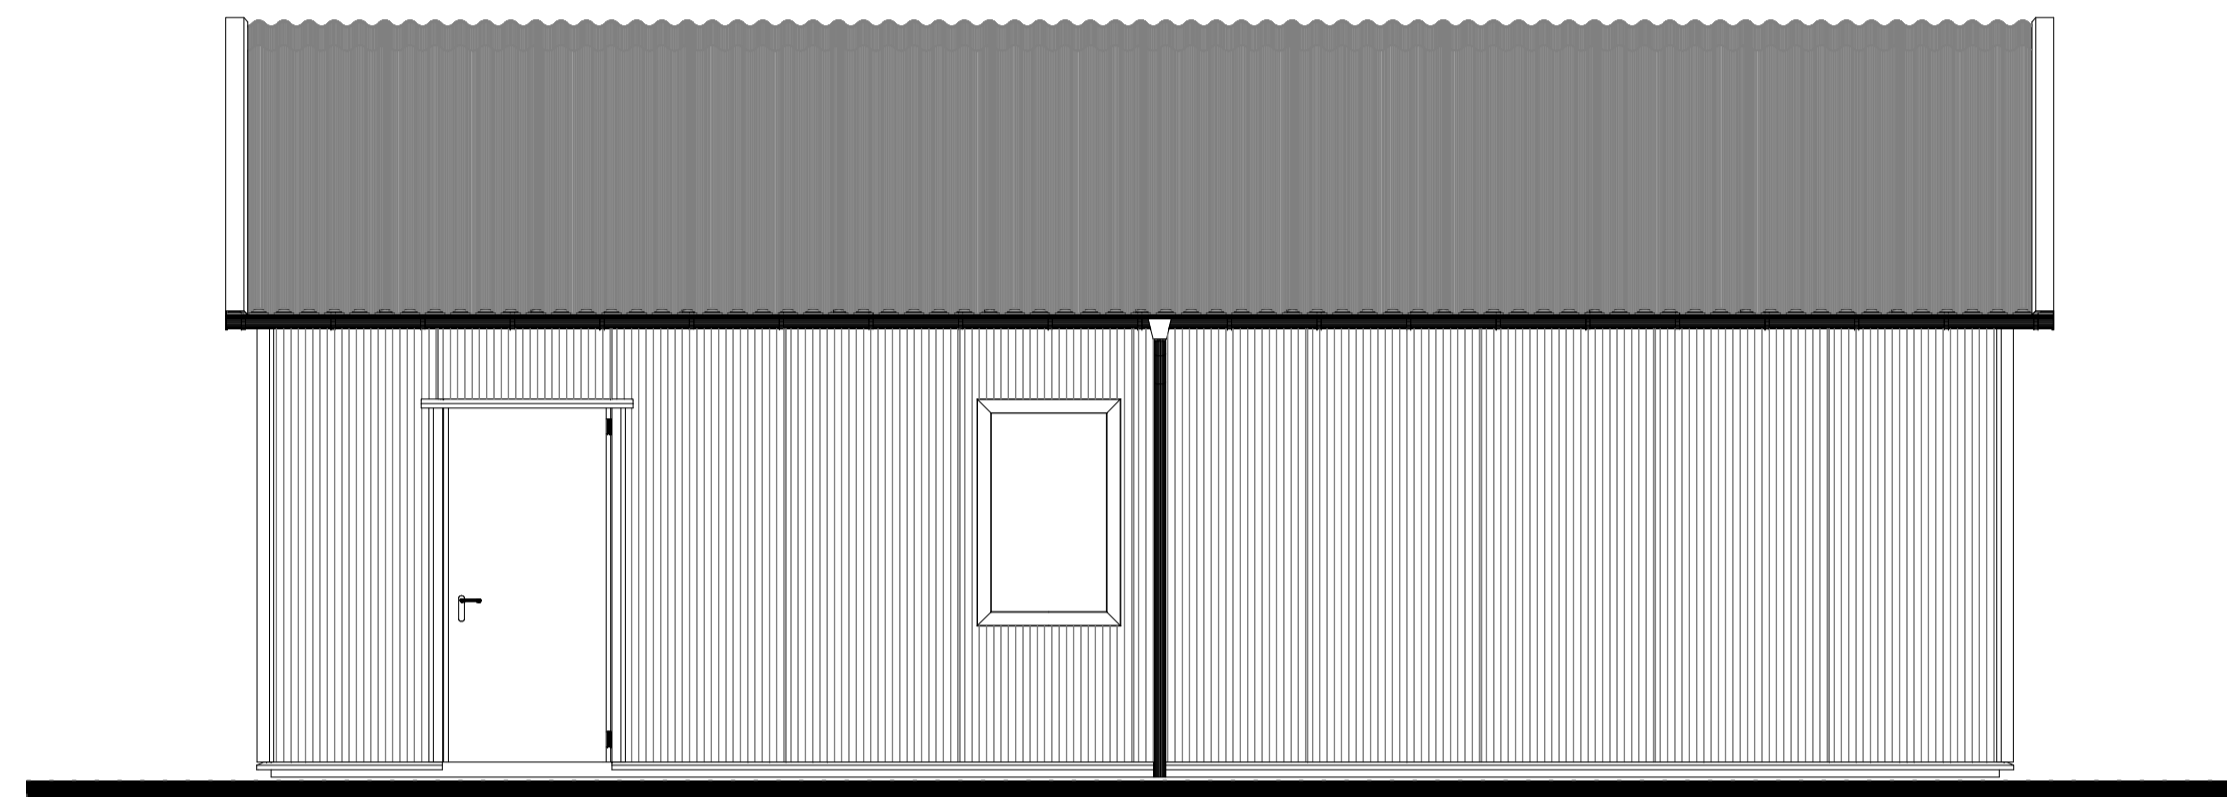


LANGSGEVEL (AS B)

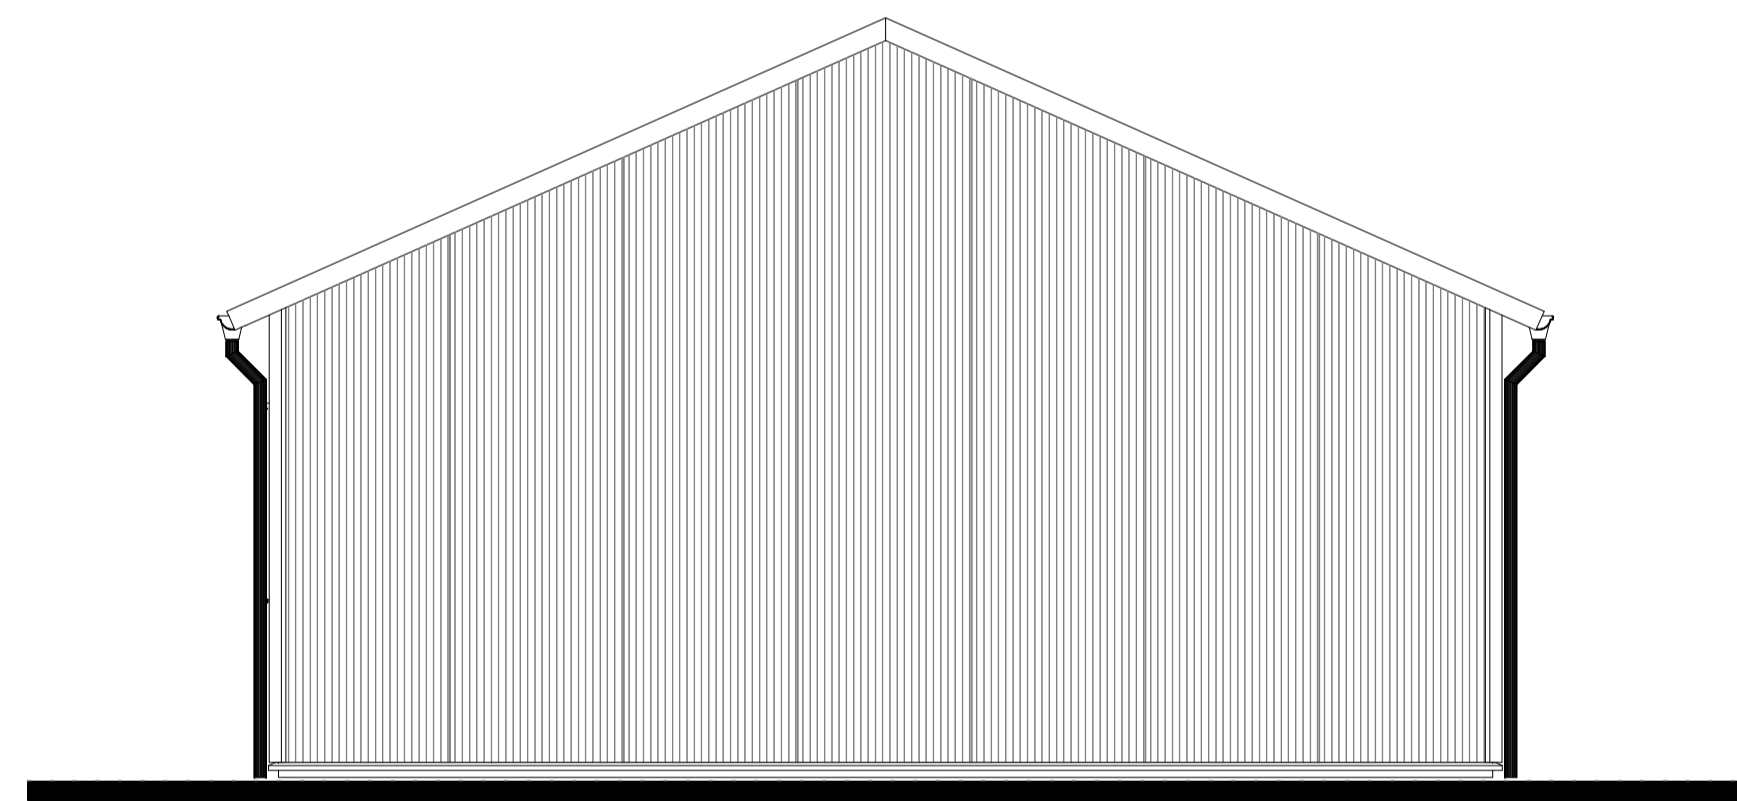


KOPGEVEL (AS 4)

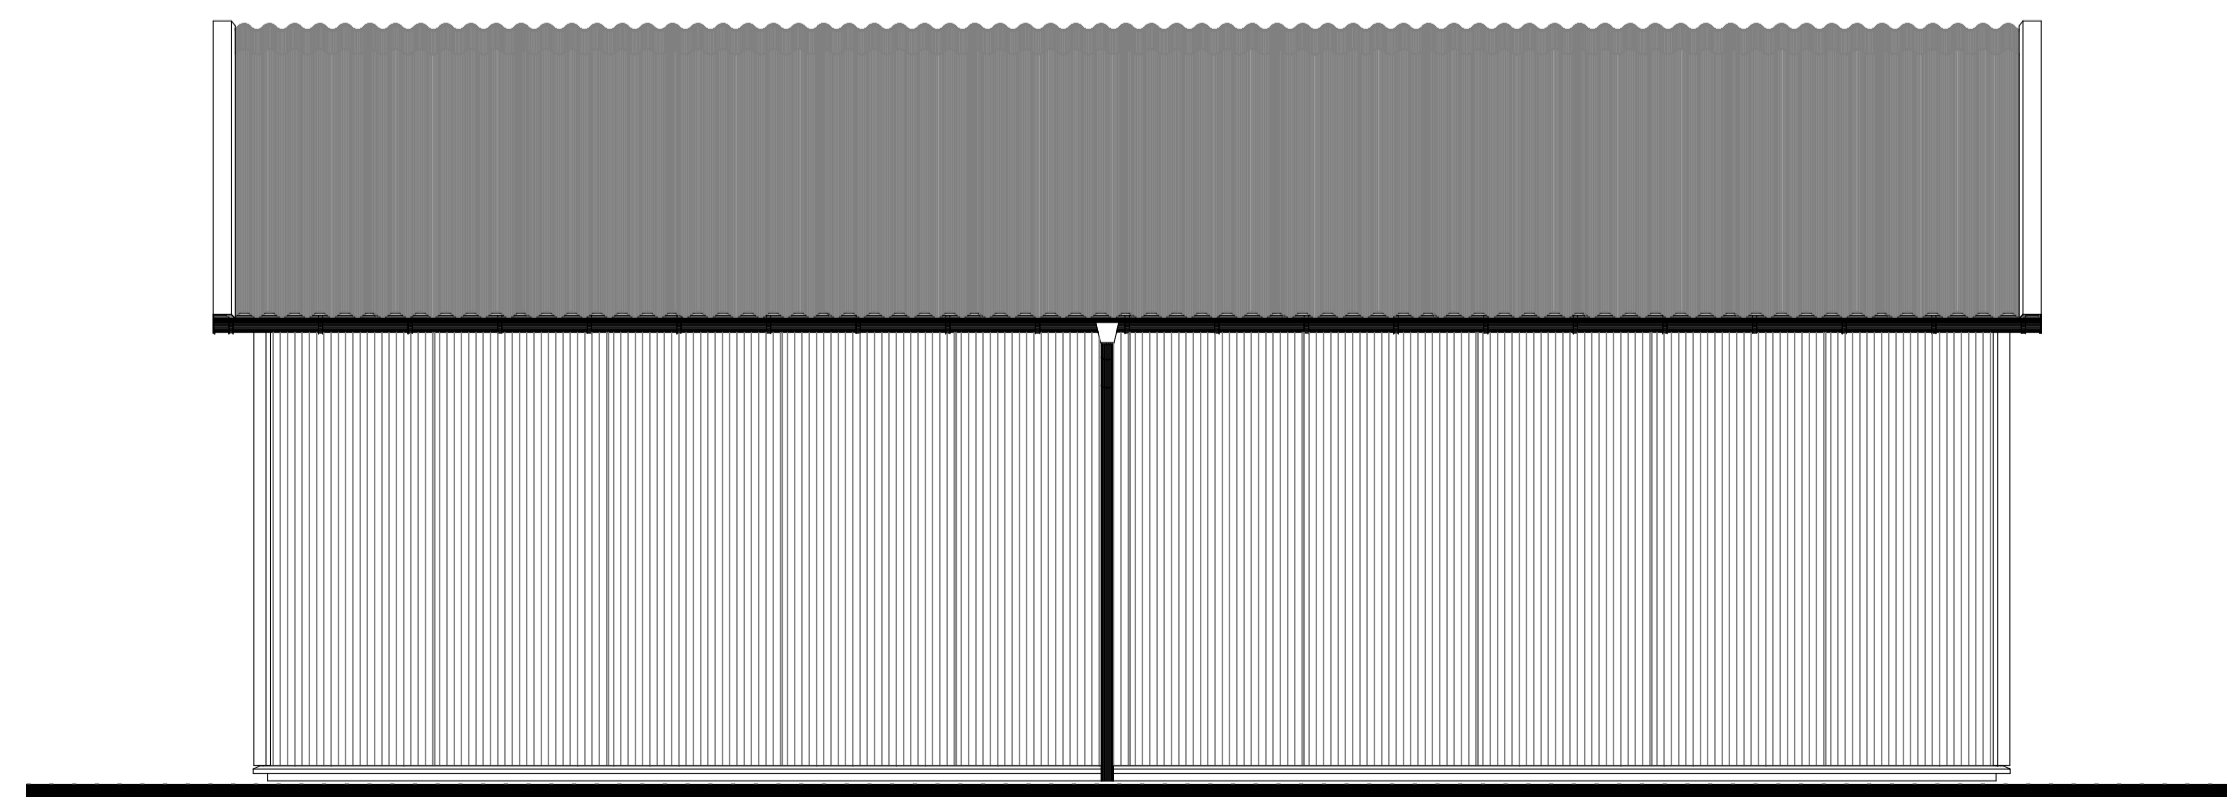

LANGSGEVEL (AS A)

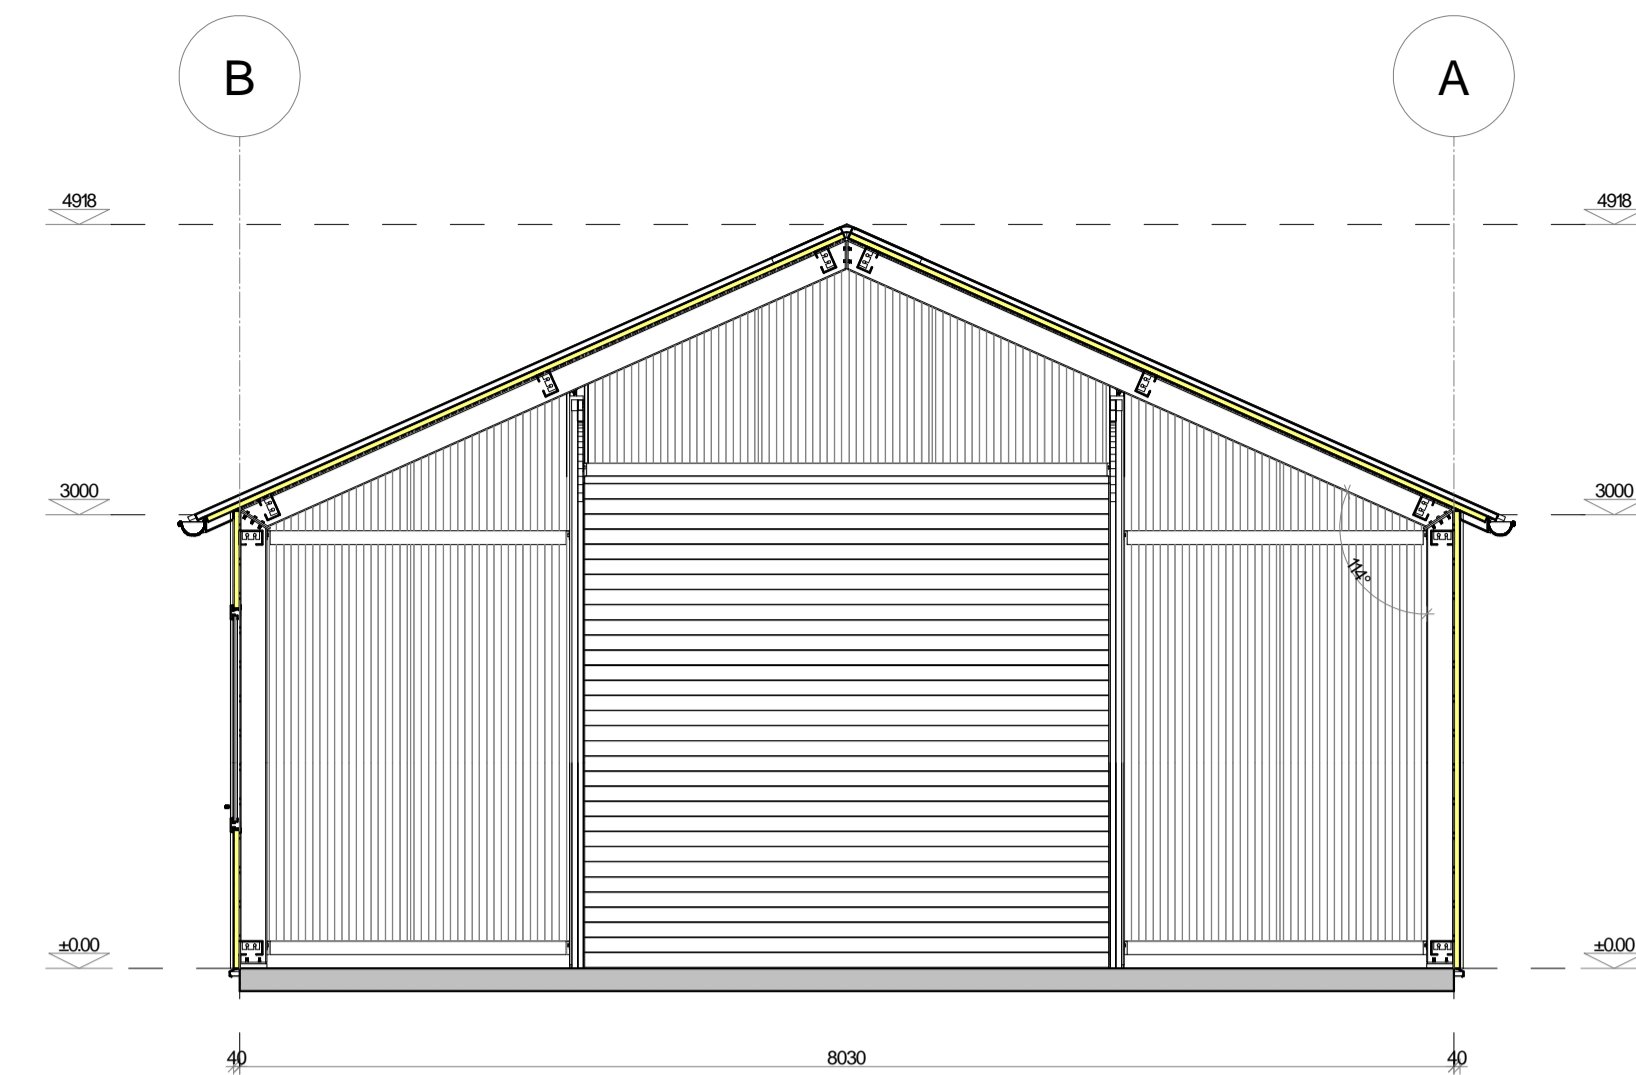

DOORSNEDE

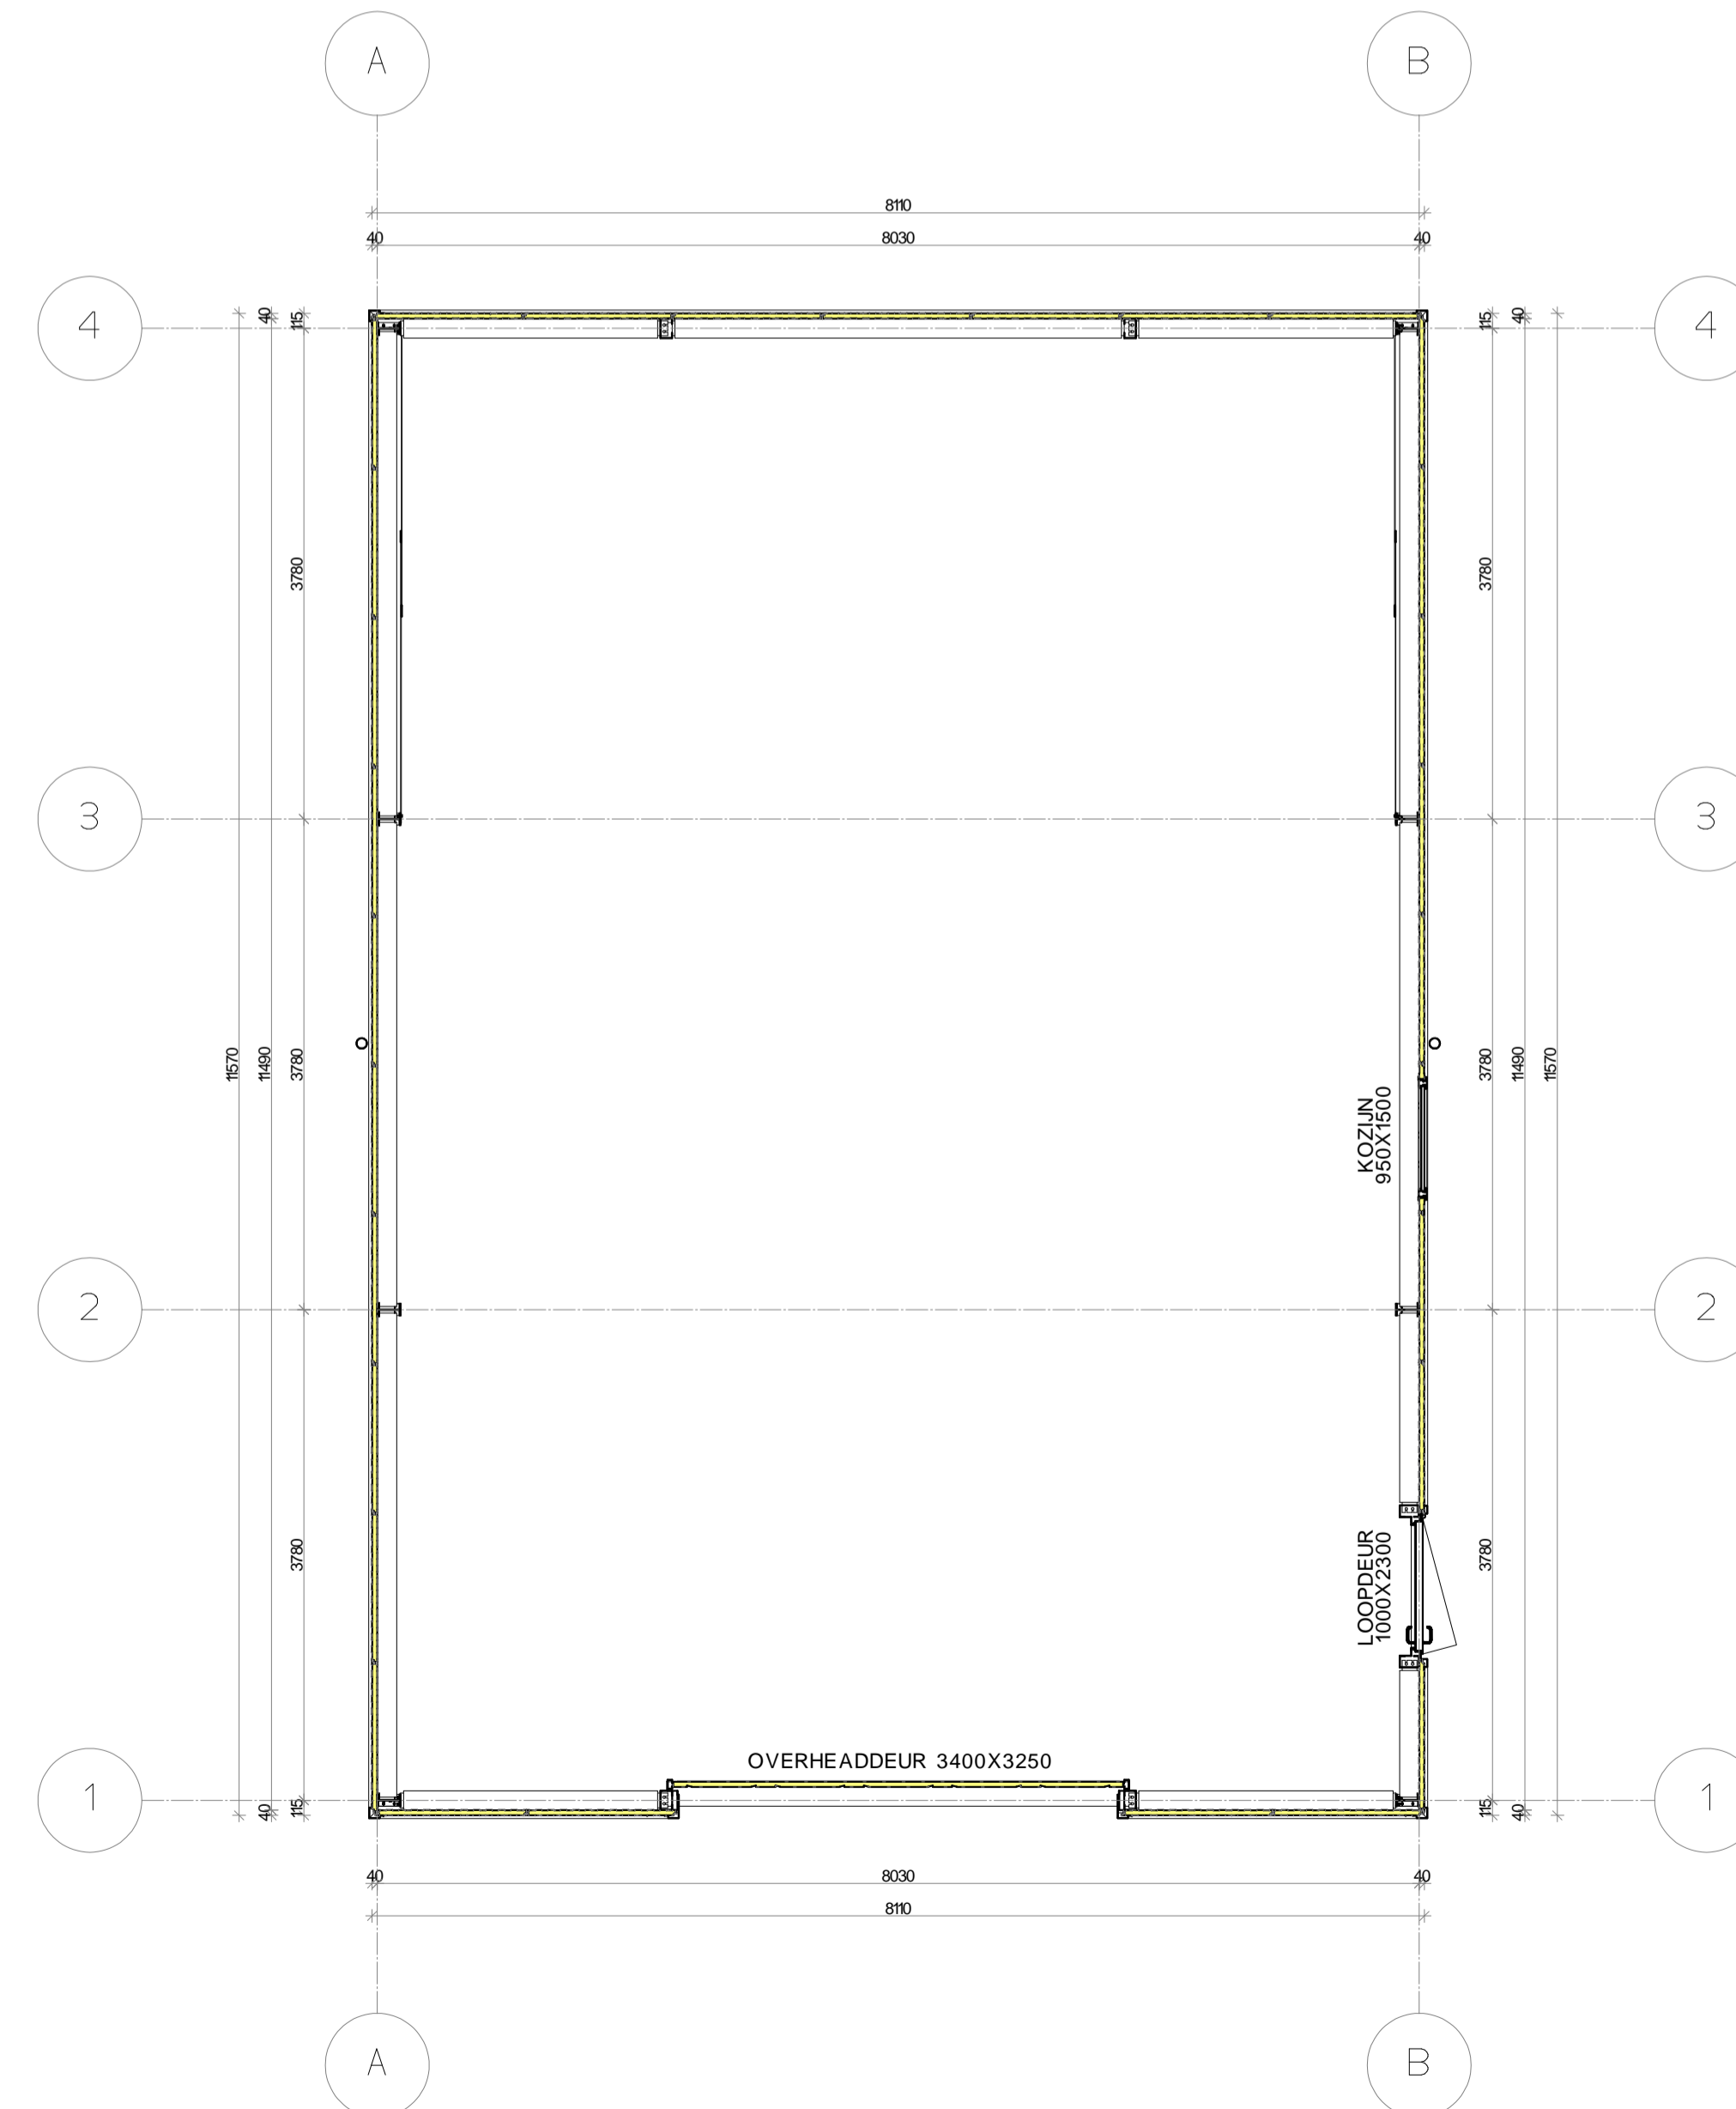

PLATTEGROND